



SITE PLAN

JUNE 28, 2018



CITY OF REYNOLDSBURG



MOODY•NOLAN

KORDA | COUNSILLMAN HUNSAKER | EDGE GROUP



CITY OF REYNOLDSBURG




OhioHealth

EXTERIOR

JUNE 28, 2018




MOODY•NOLAN
KORDA | COUNCILMAN HUNSAKER | EDGE GROUP

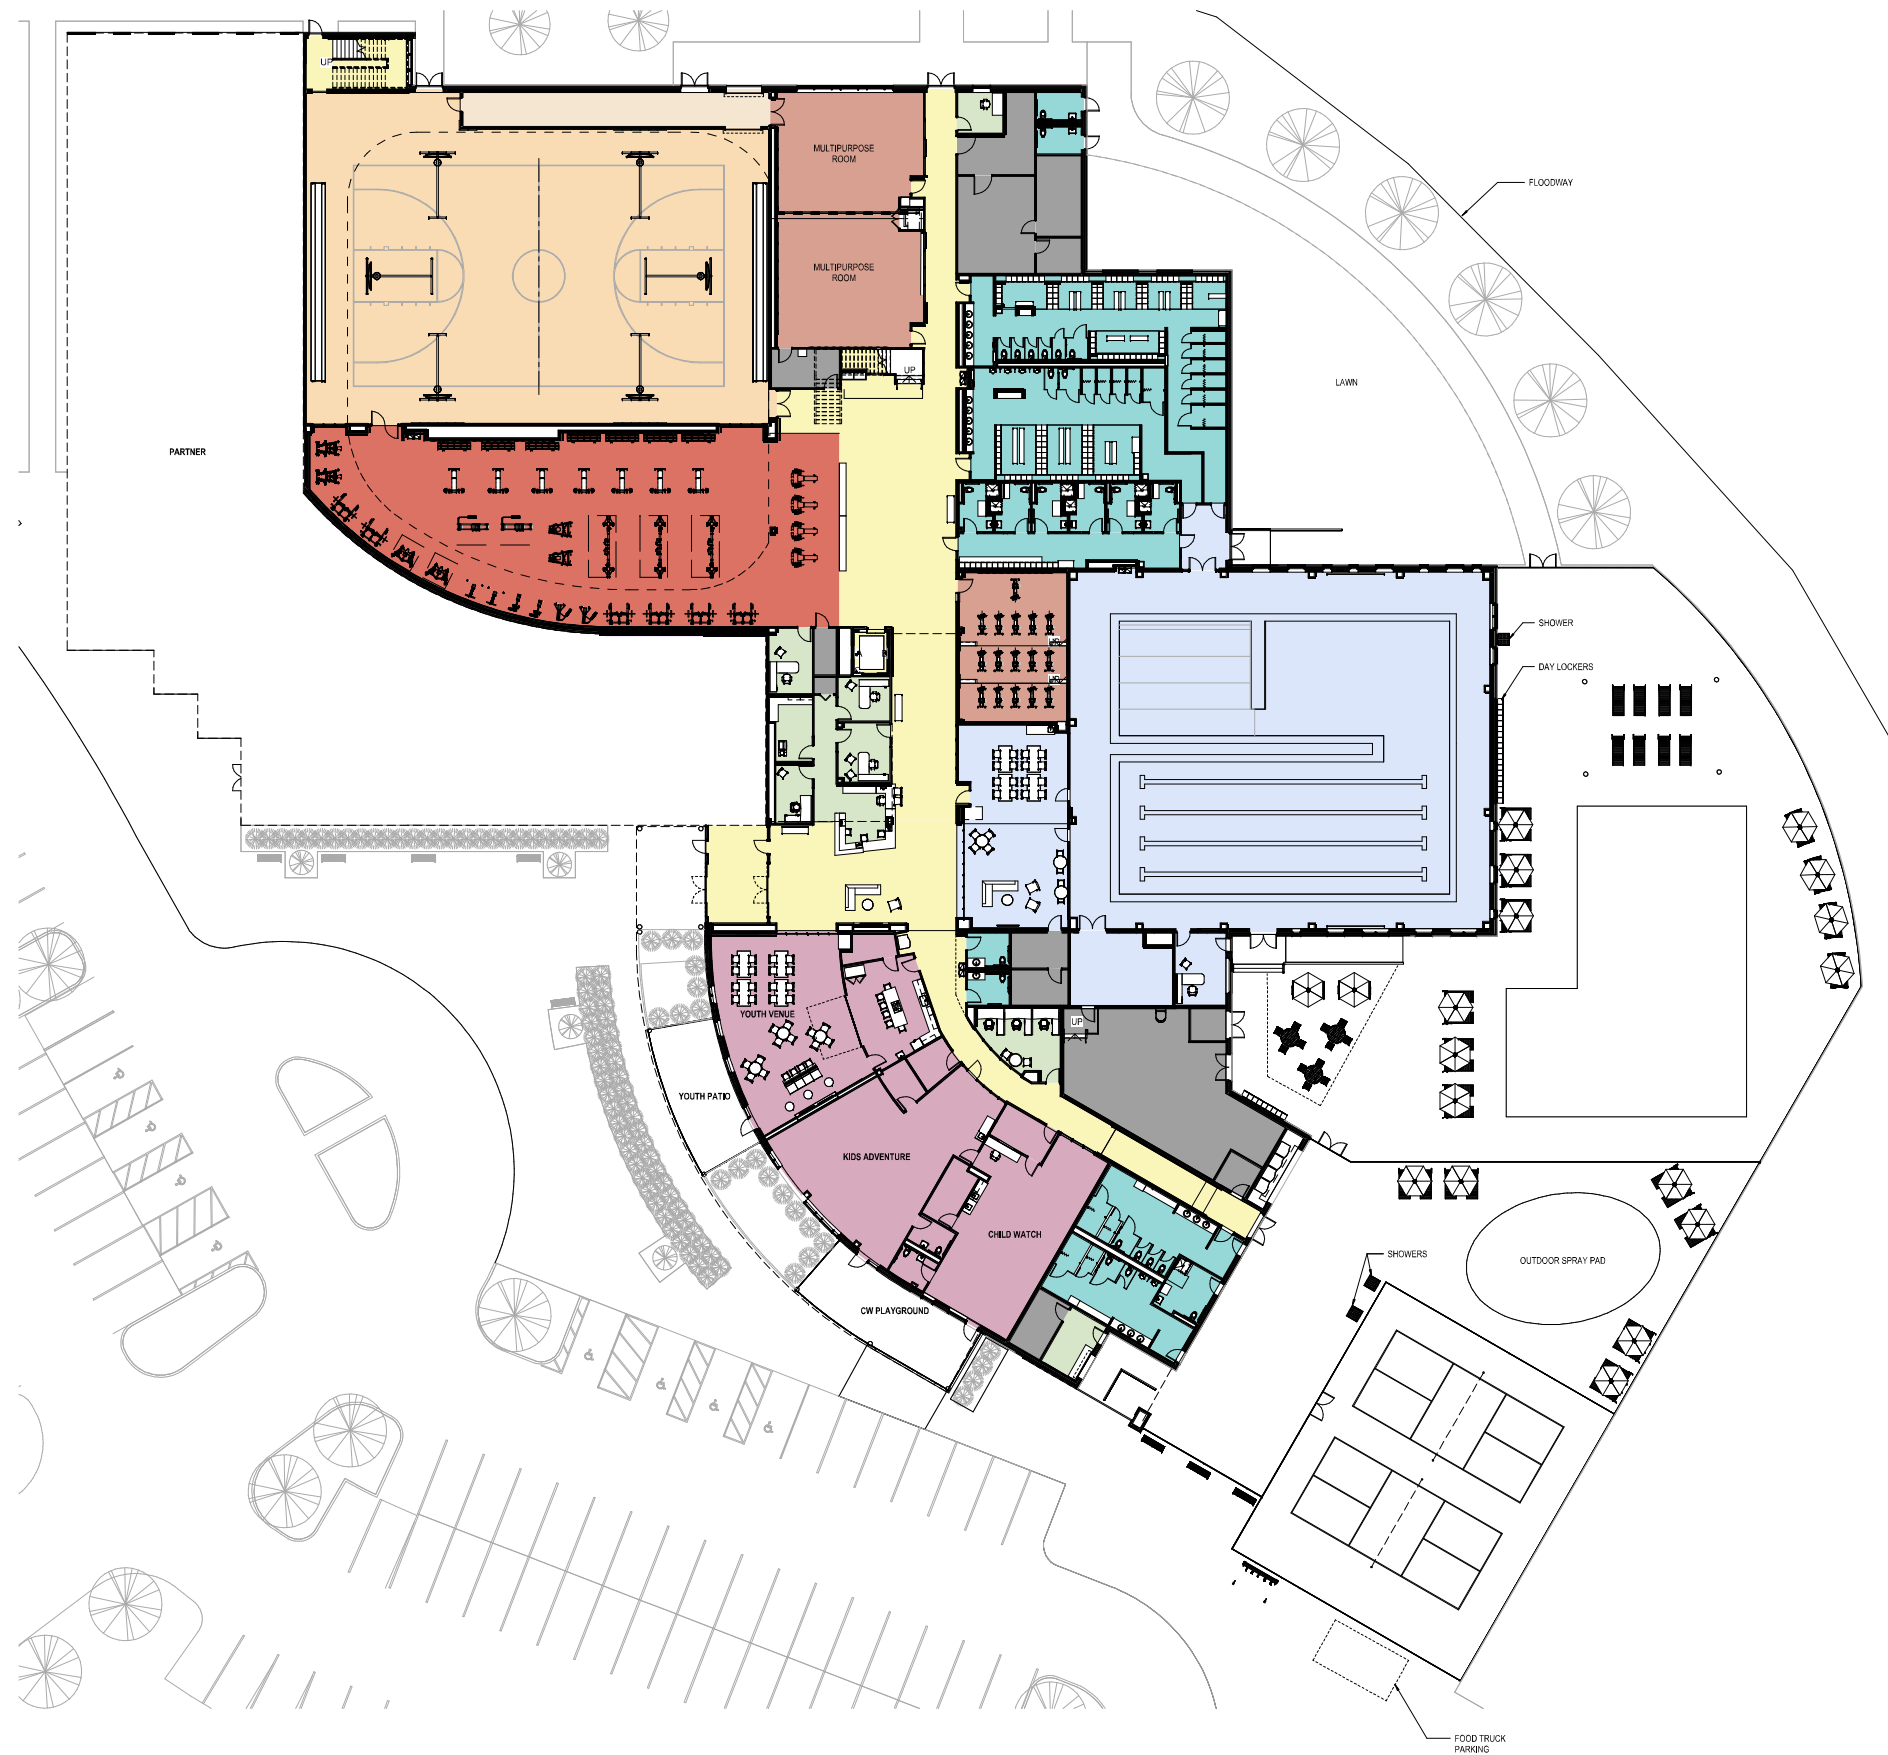

LEGEND

- PUBLIC CIRCULATION
- NATATORIUM / WET CLASS
- EXERCISE ROOM
- OFFICES
- LOCKER / REST ROOM
- GYMNASIUM
- WEIGHTS / FITNESS AREA
- YOUTH AREAS
- STORAGE / SERVICE AREAS

1 01 OVERALL FIRST FLOOR - COLOR PLAN
 A.1 SCALE: 1/16" = 1'-0"

 

FIRST FLOOR

JUNE 28, 2018



CITY OF REYNOLDSBURG



OhioHealth



your trusted advisor
consultants





MOODY-NOLAN

KORDA | COUNCILMAN HUNSAKER | EDGE GROUP

LEGEND

- PUBLIC CIRCULATION
- NATATORIUM / WET CLASS
- EXCERCISE ROOM
- OFFICES
- LOCKER / REST ROOM
- GYMNASIUM
- WEIGHTS / FITNESS AREA
- YOUTH AREAS
- STORAGE / SERVICE AREAS

 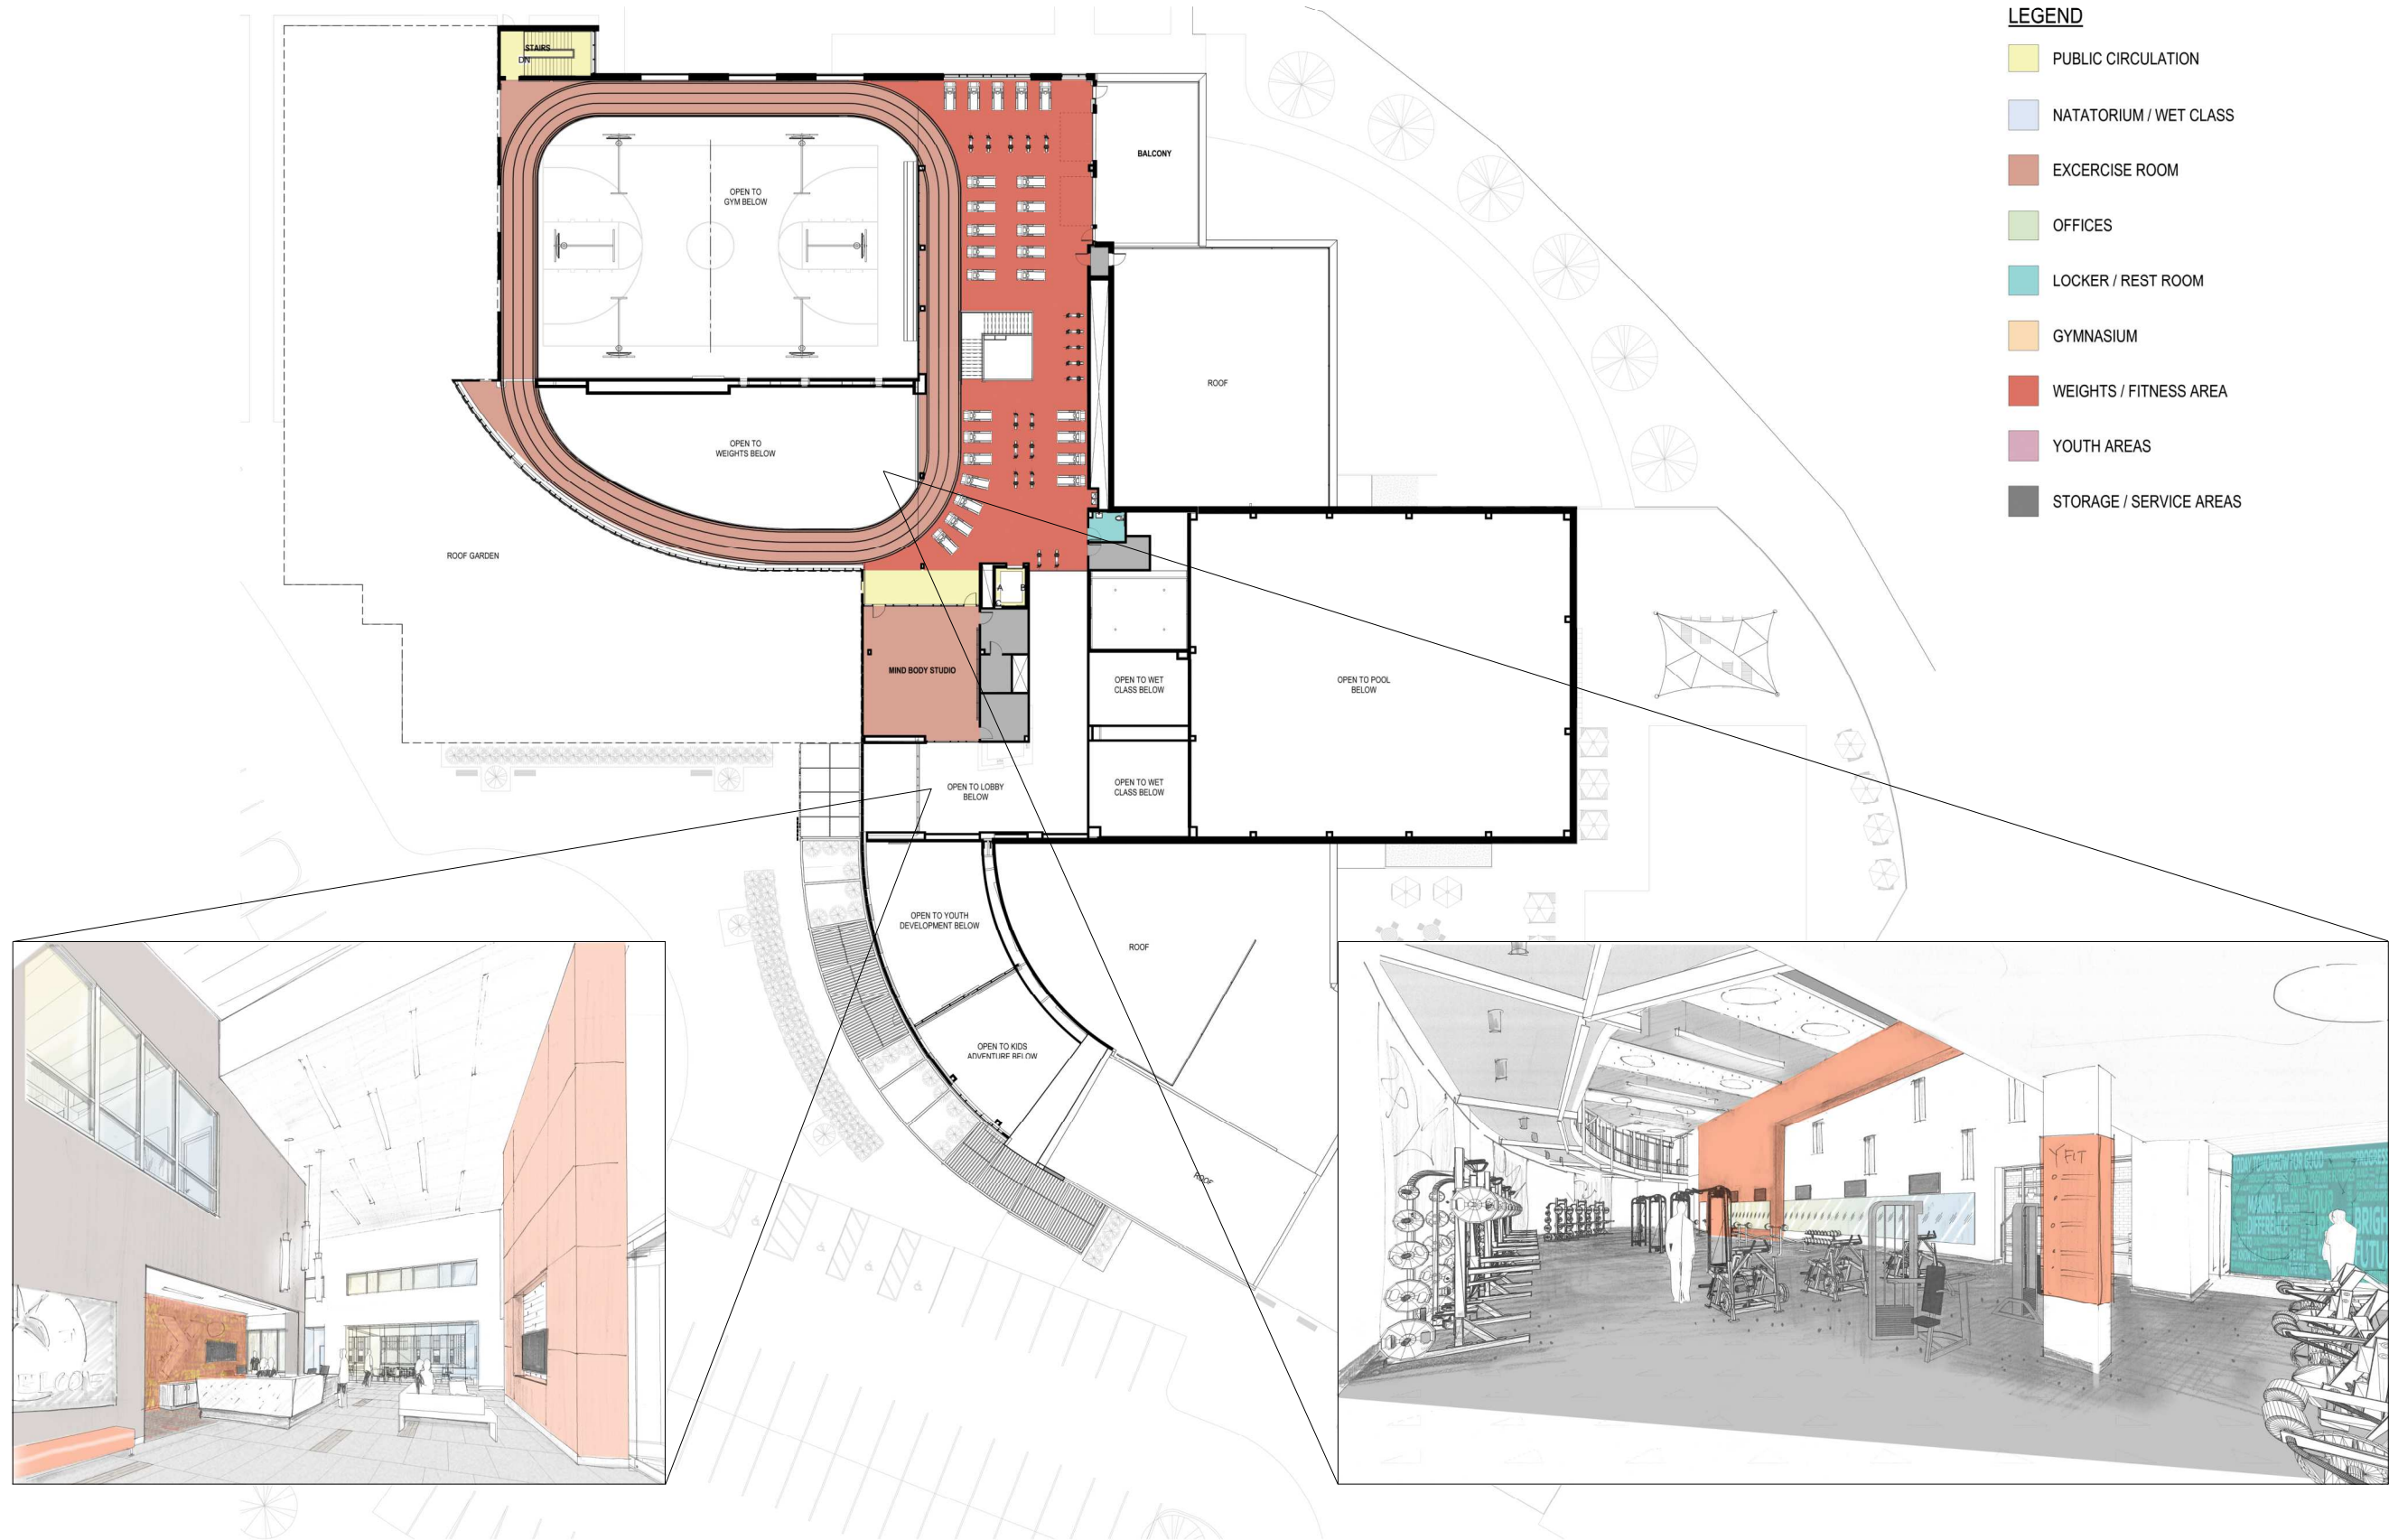

1 PLAN 02 OVERALL SECOND FLOOR - COLOR PLAN
1/16" = 1'-0"

MEZZANINE

JUNE 28, 2018



CITY OF REYNOLDSBURG



KORDA | COUNSILMAN HUNSAKER | EDGE GROUP



MOODY•NOLAN